


**LEGEND**

- CLINIC
- SECURE CORRIDOR
- COURT SPACES
- SRT (SHORT TERM RESIDENTIAL TREATMENT)
- SRT SUPPORT
- CSU (CRISIS STABILIZATION UNIT)
- CSU SUPPORT
- RTF 3 (RESIDENTIAL TREATMENT FACILITY-LEVEL3)
- PUBLIC/SUPPORT SPACES
- ADMIN /PROGRAM OFFICES
- VOCATIONAL
- MEP
- BUILDING SUPPORT SPACES
- VERTICAL CIRCULATION / UNPROGRAMMED

- (1) HOUR FIRE RATED WALL
- (2) HOUR FIRE RATED WALL
- SMOKE BARRIER
- EXISTING WALL CONSTRUCTION TO REMAIN
- PARTITION
- EXISTING DOOR
- DOOR

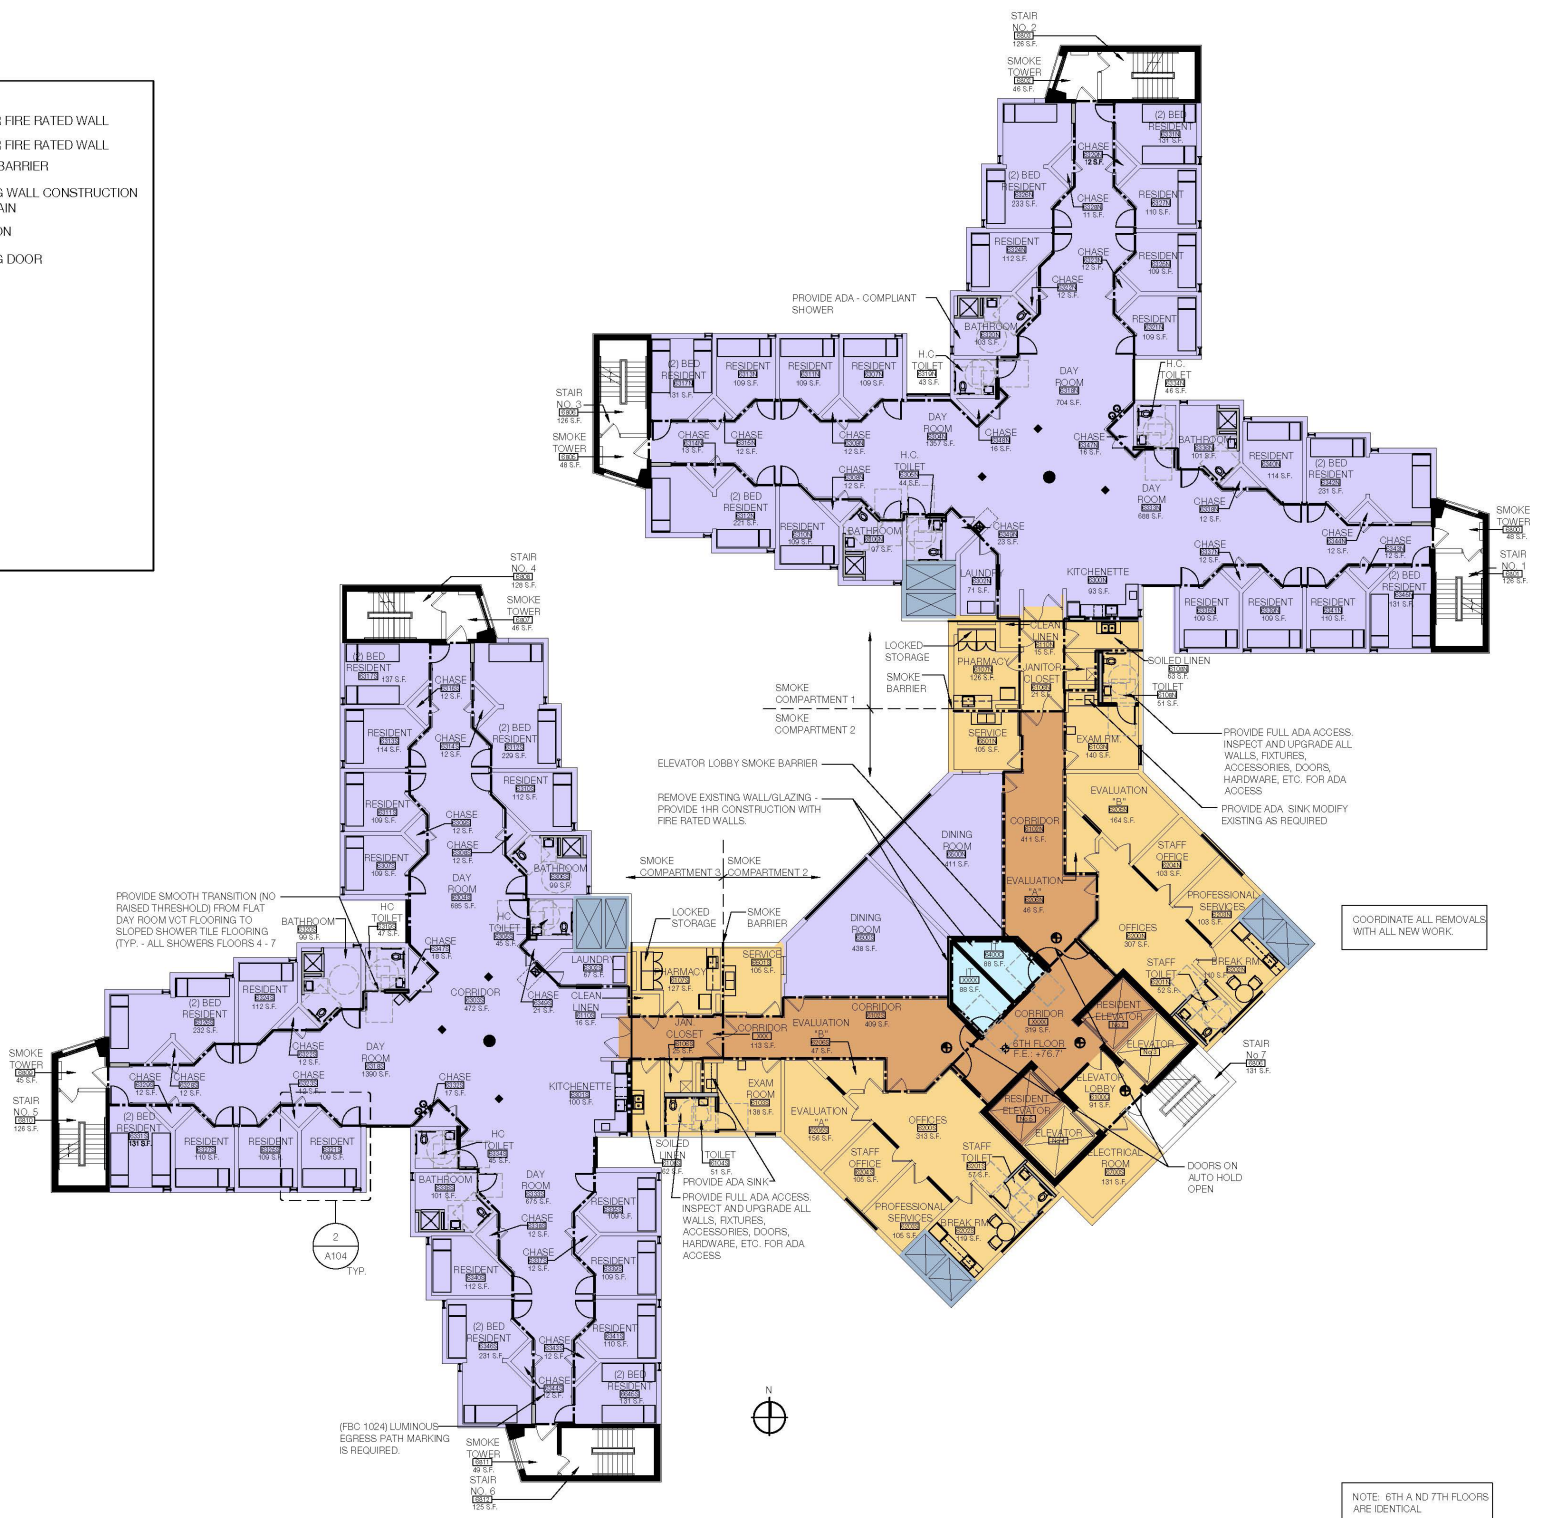

COORDINATE ALL REMOVALS WITH ALL NEW WORK.

NOTE: 6TH AND 7TH FLOORS ARE IDENTICAL